


FDCE700P GAS CONTROL PANEL WITH 92 DETECTORS DIAGRAM  
INSTALLAZIONE CENTRALE GAS FDCE700P CON 92 SENSORI

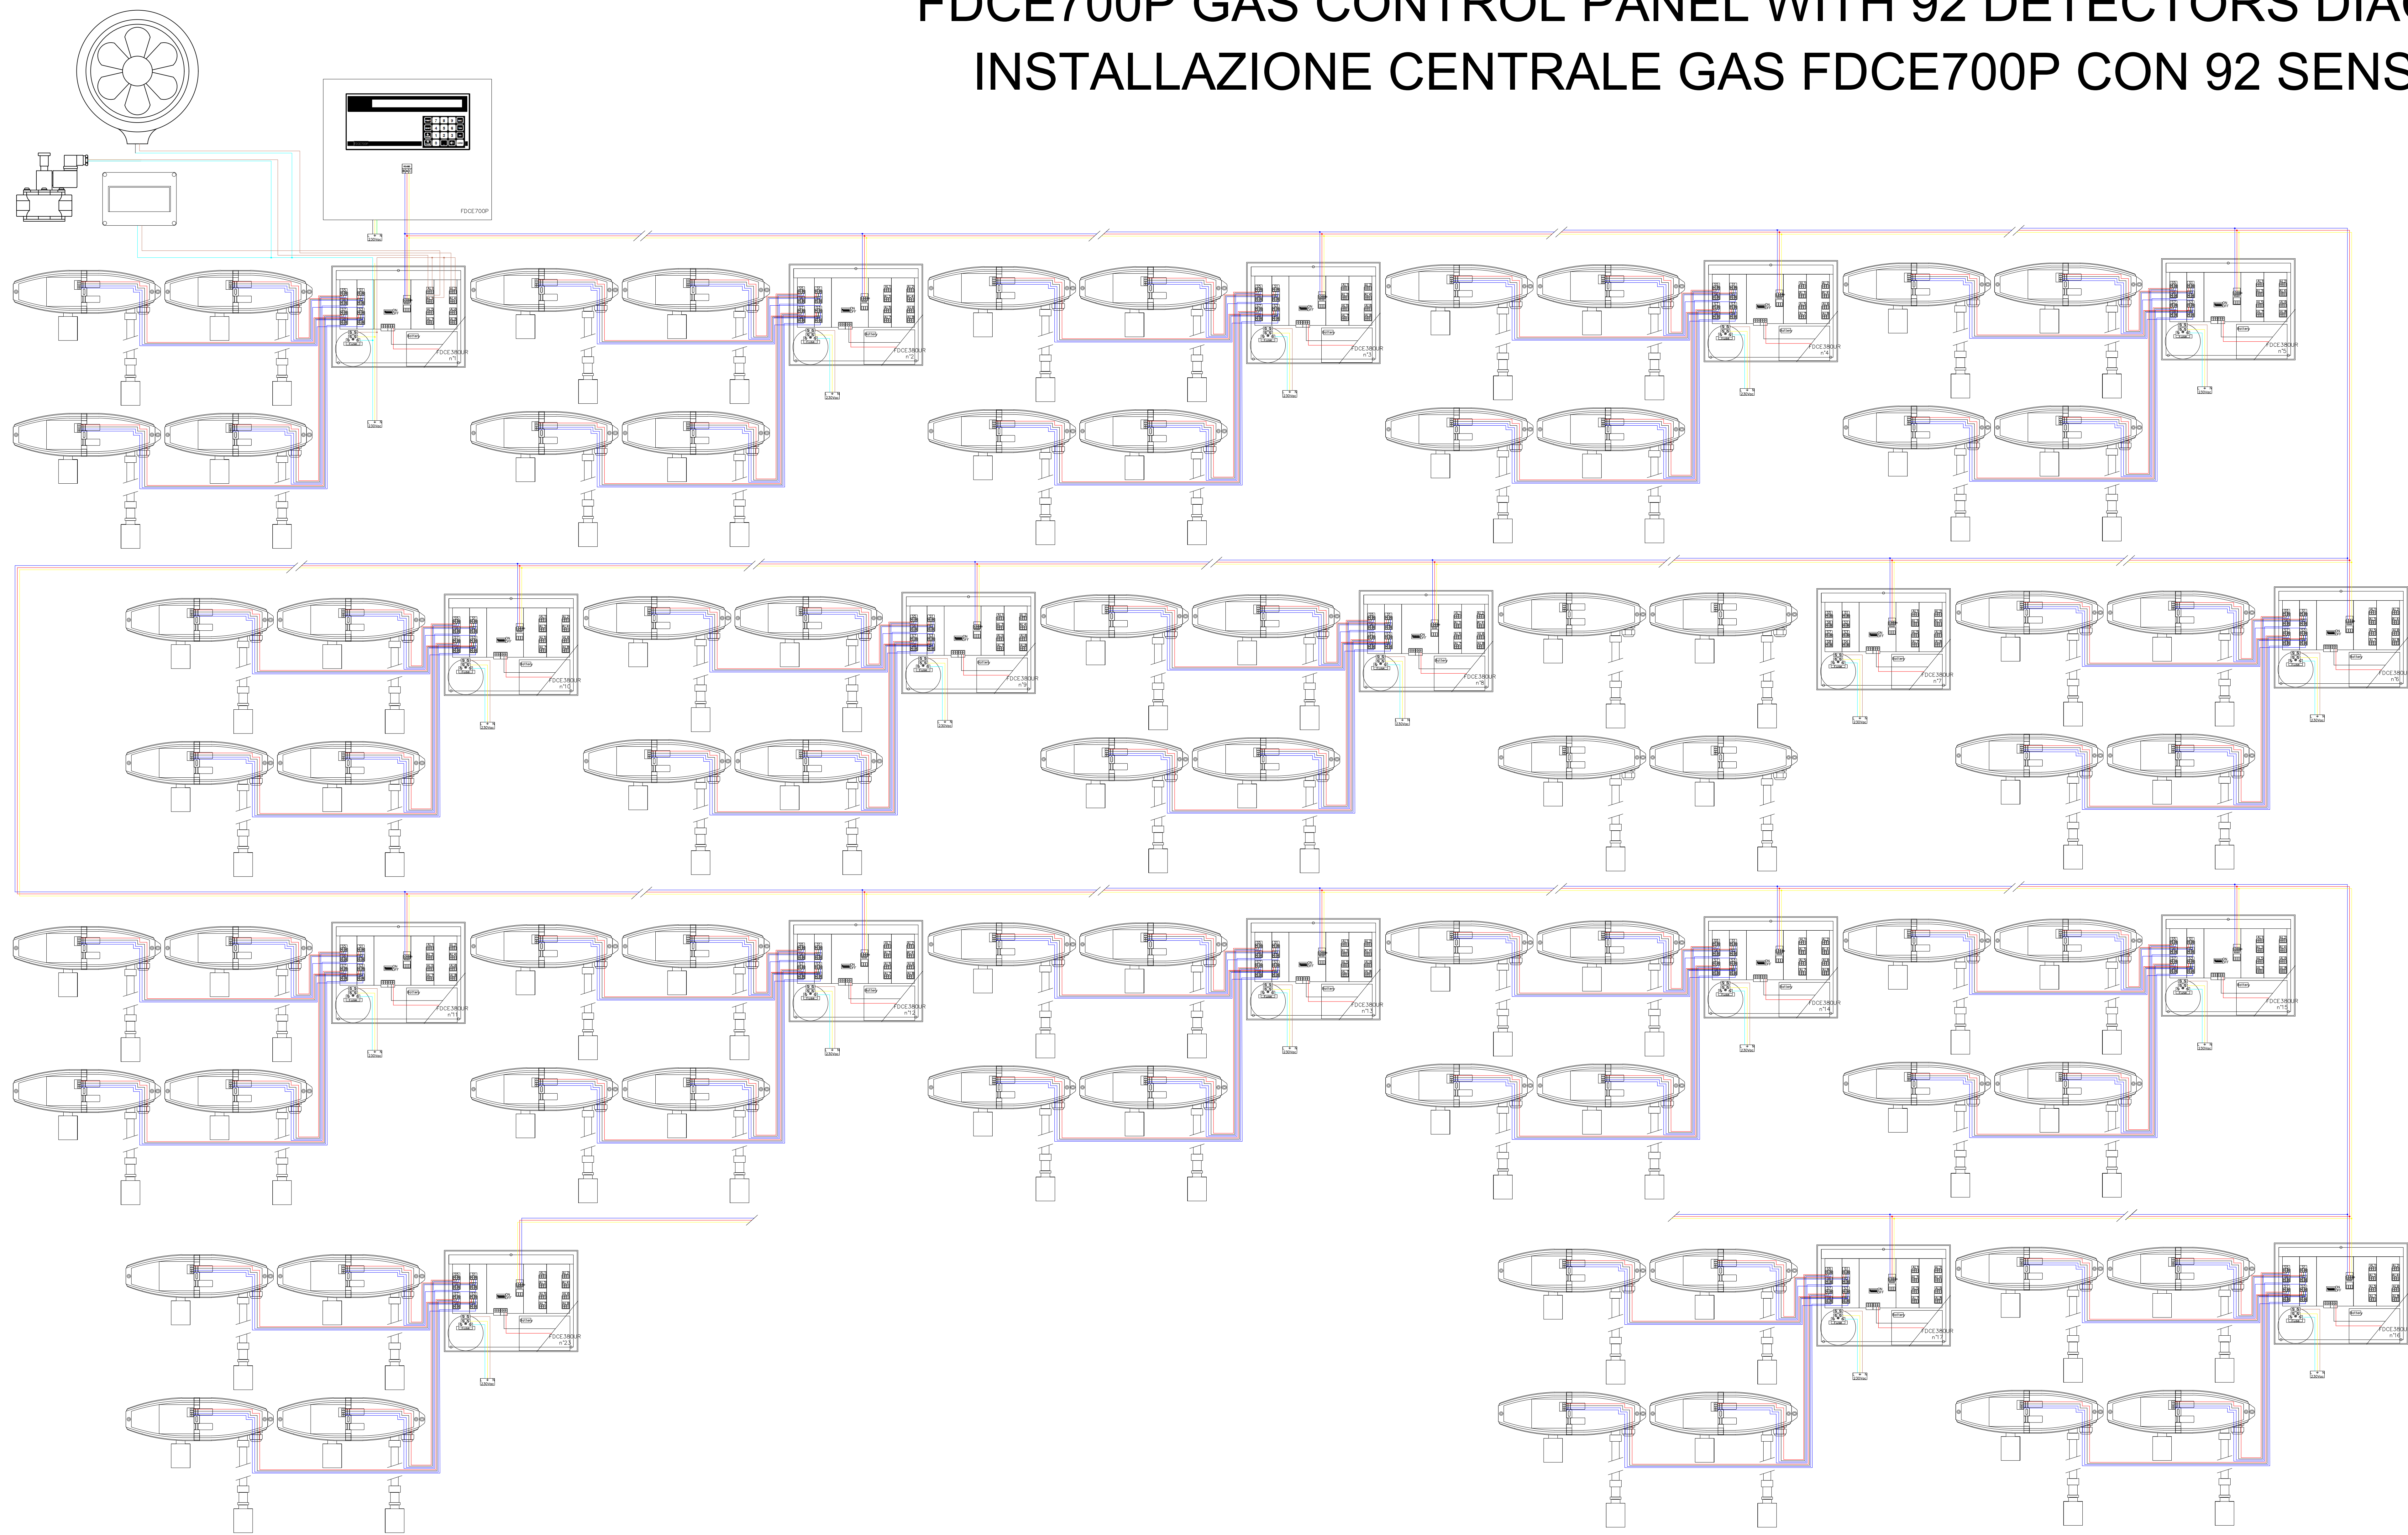

MOD. GAS SERIE PRO  
mod. FDCE700P



Via Brescia 24/G 20063 Cernusco Sul Naviglio - Milano  
Tel. +39 02-2592795 +39 02-27201352

N°005\_a      FAMILY: GAS SYSTEM      TYPE: ADDRESSABLE DETECTORS