

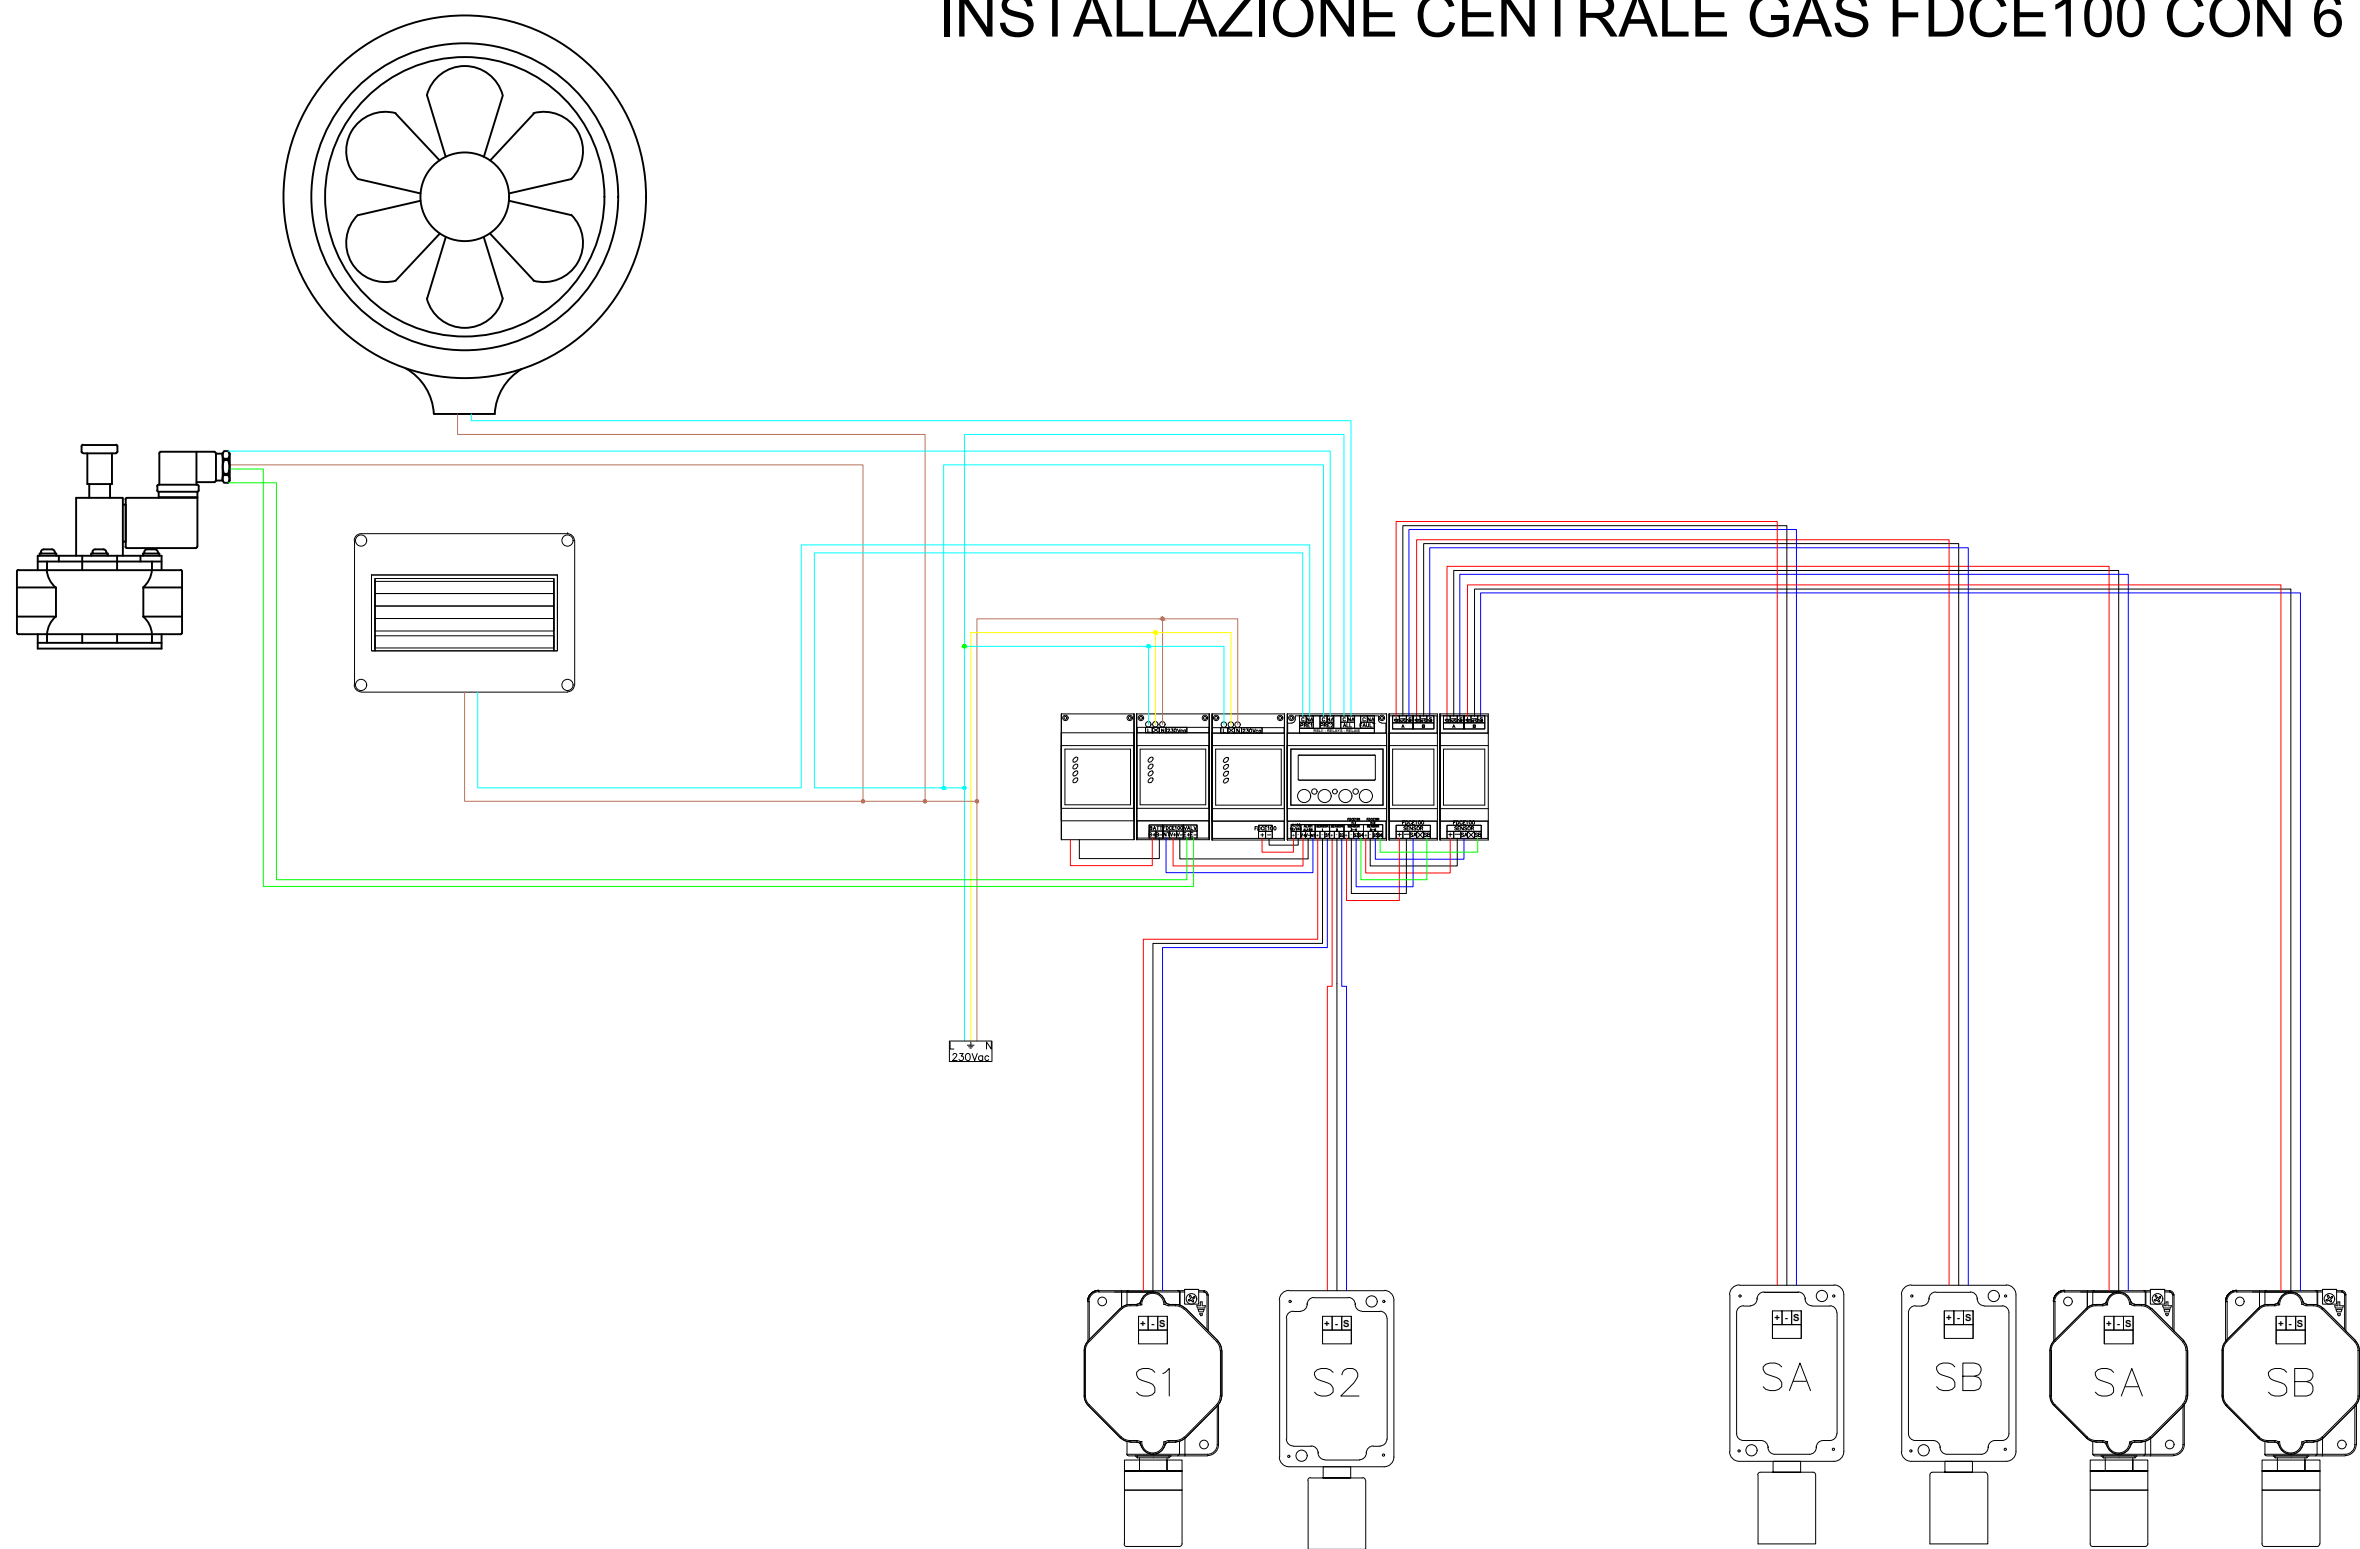


FDCE100 GAS CONTROL PANEL WITH 6 DETECTORS DIAGRAM
INSTALLAZIONE CENTRALE GAS FDCE100 CON 6 SENSORI

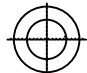

	
MOD. GAS SERIE PRO	
mod. FDCE100	

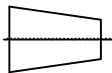

Via Brescia 24/G 20063 Cernusco Sul Naviglio - Milano
Tel. +39 02-2592795 +39 02-27201352