

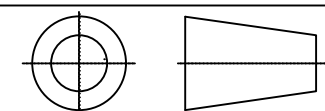


FDCE424P GAS CONTROL PANEL WITH 24 DETECTORS DIAGRAM

INSTALLAZIONE CENTRALE GAS FDCE424P CON 24 SENSORI

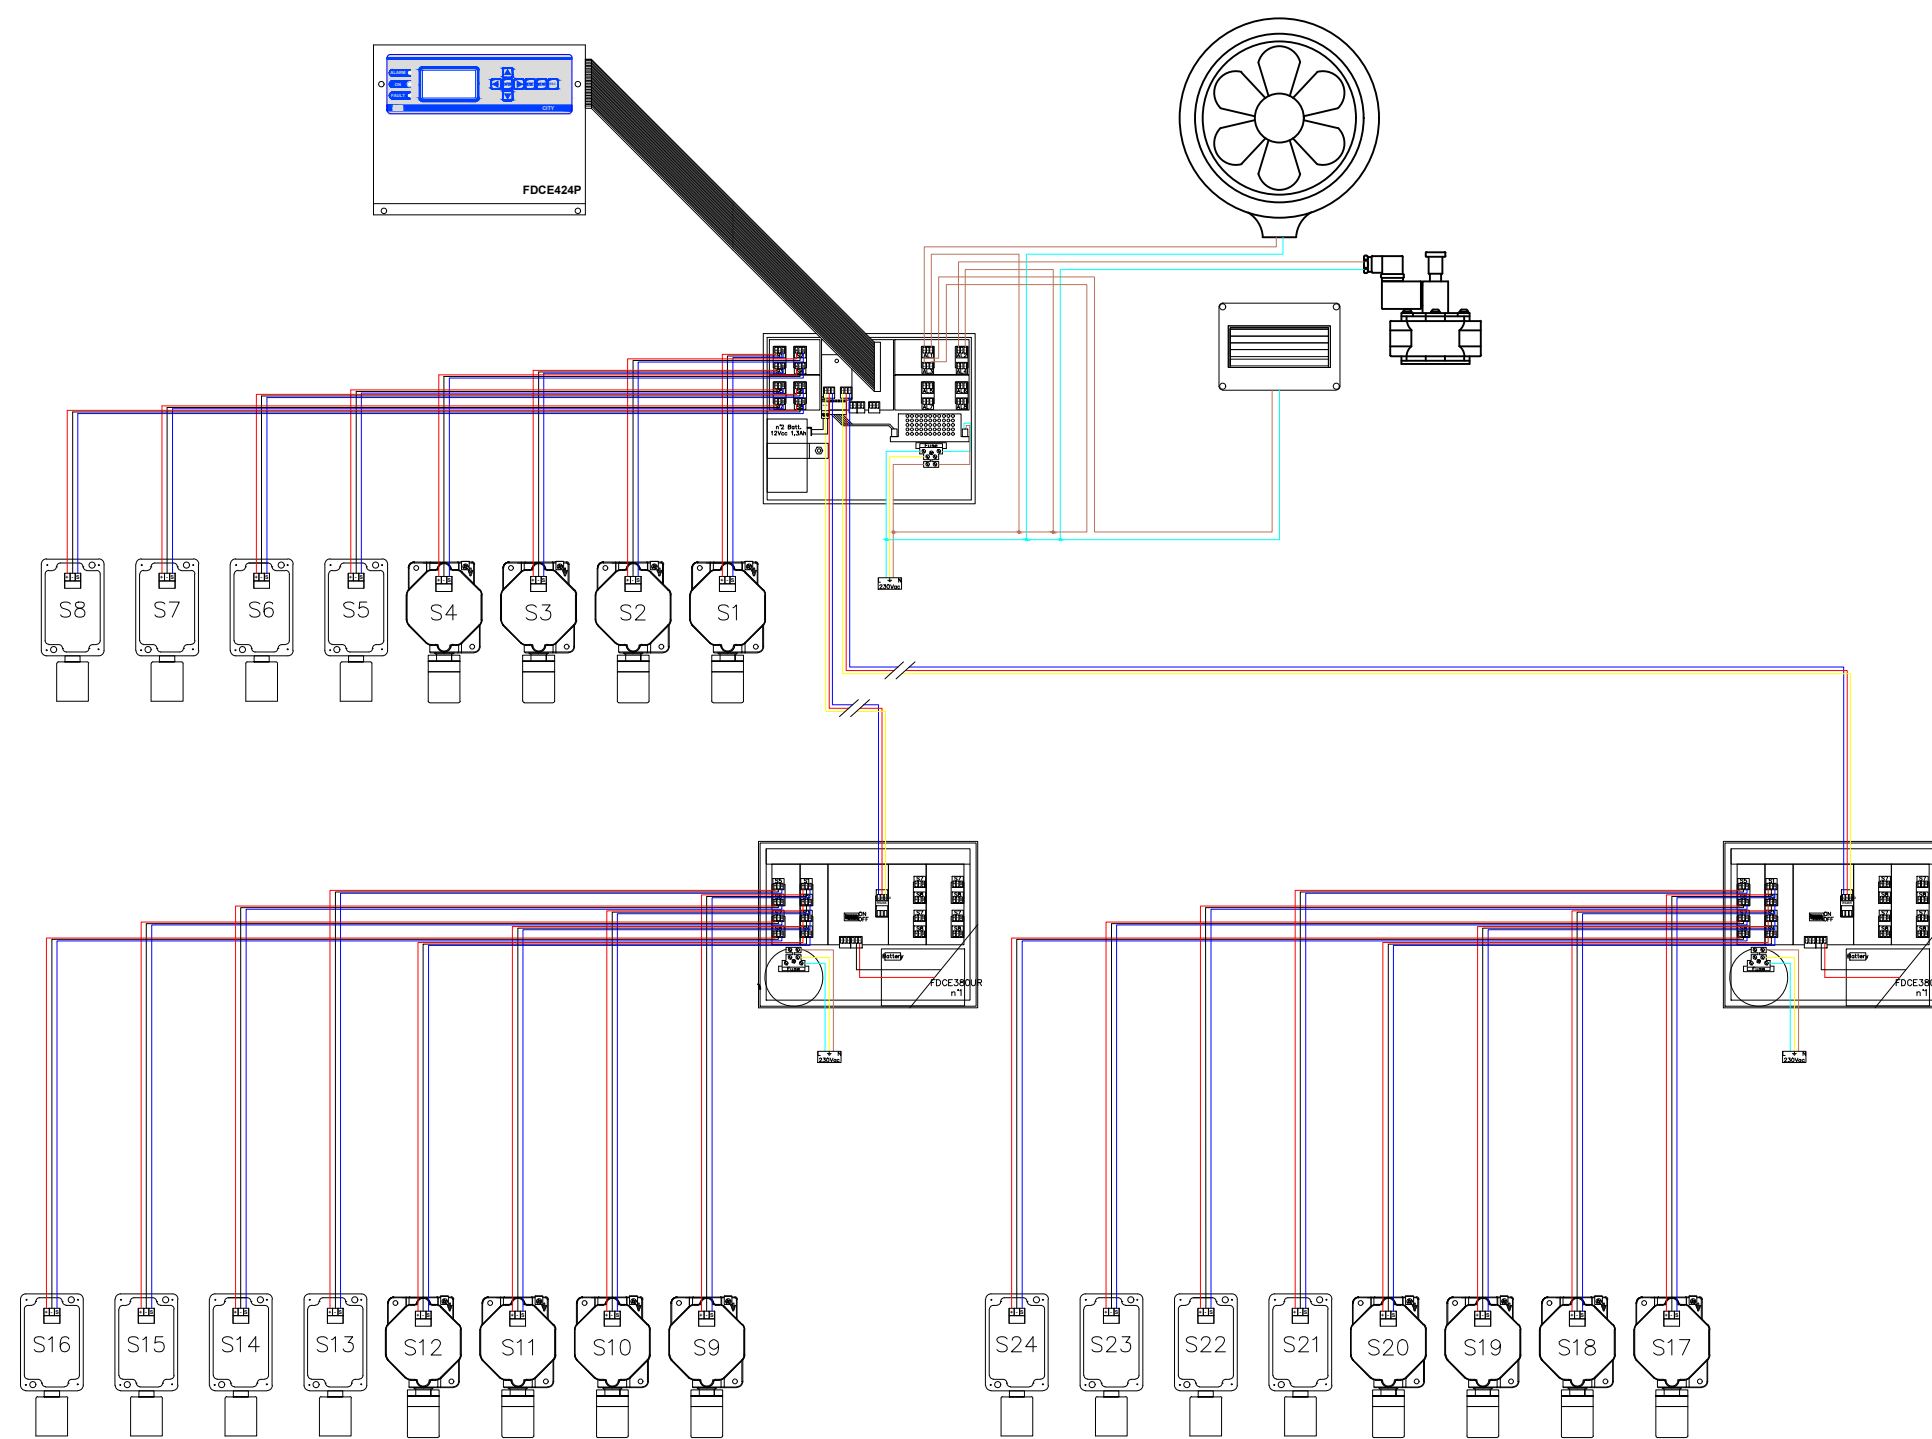

MOD. GAS SERIE PRO
mod. FDCE424P

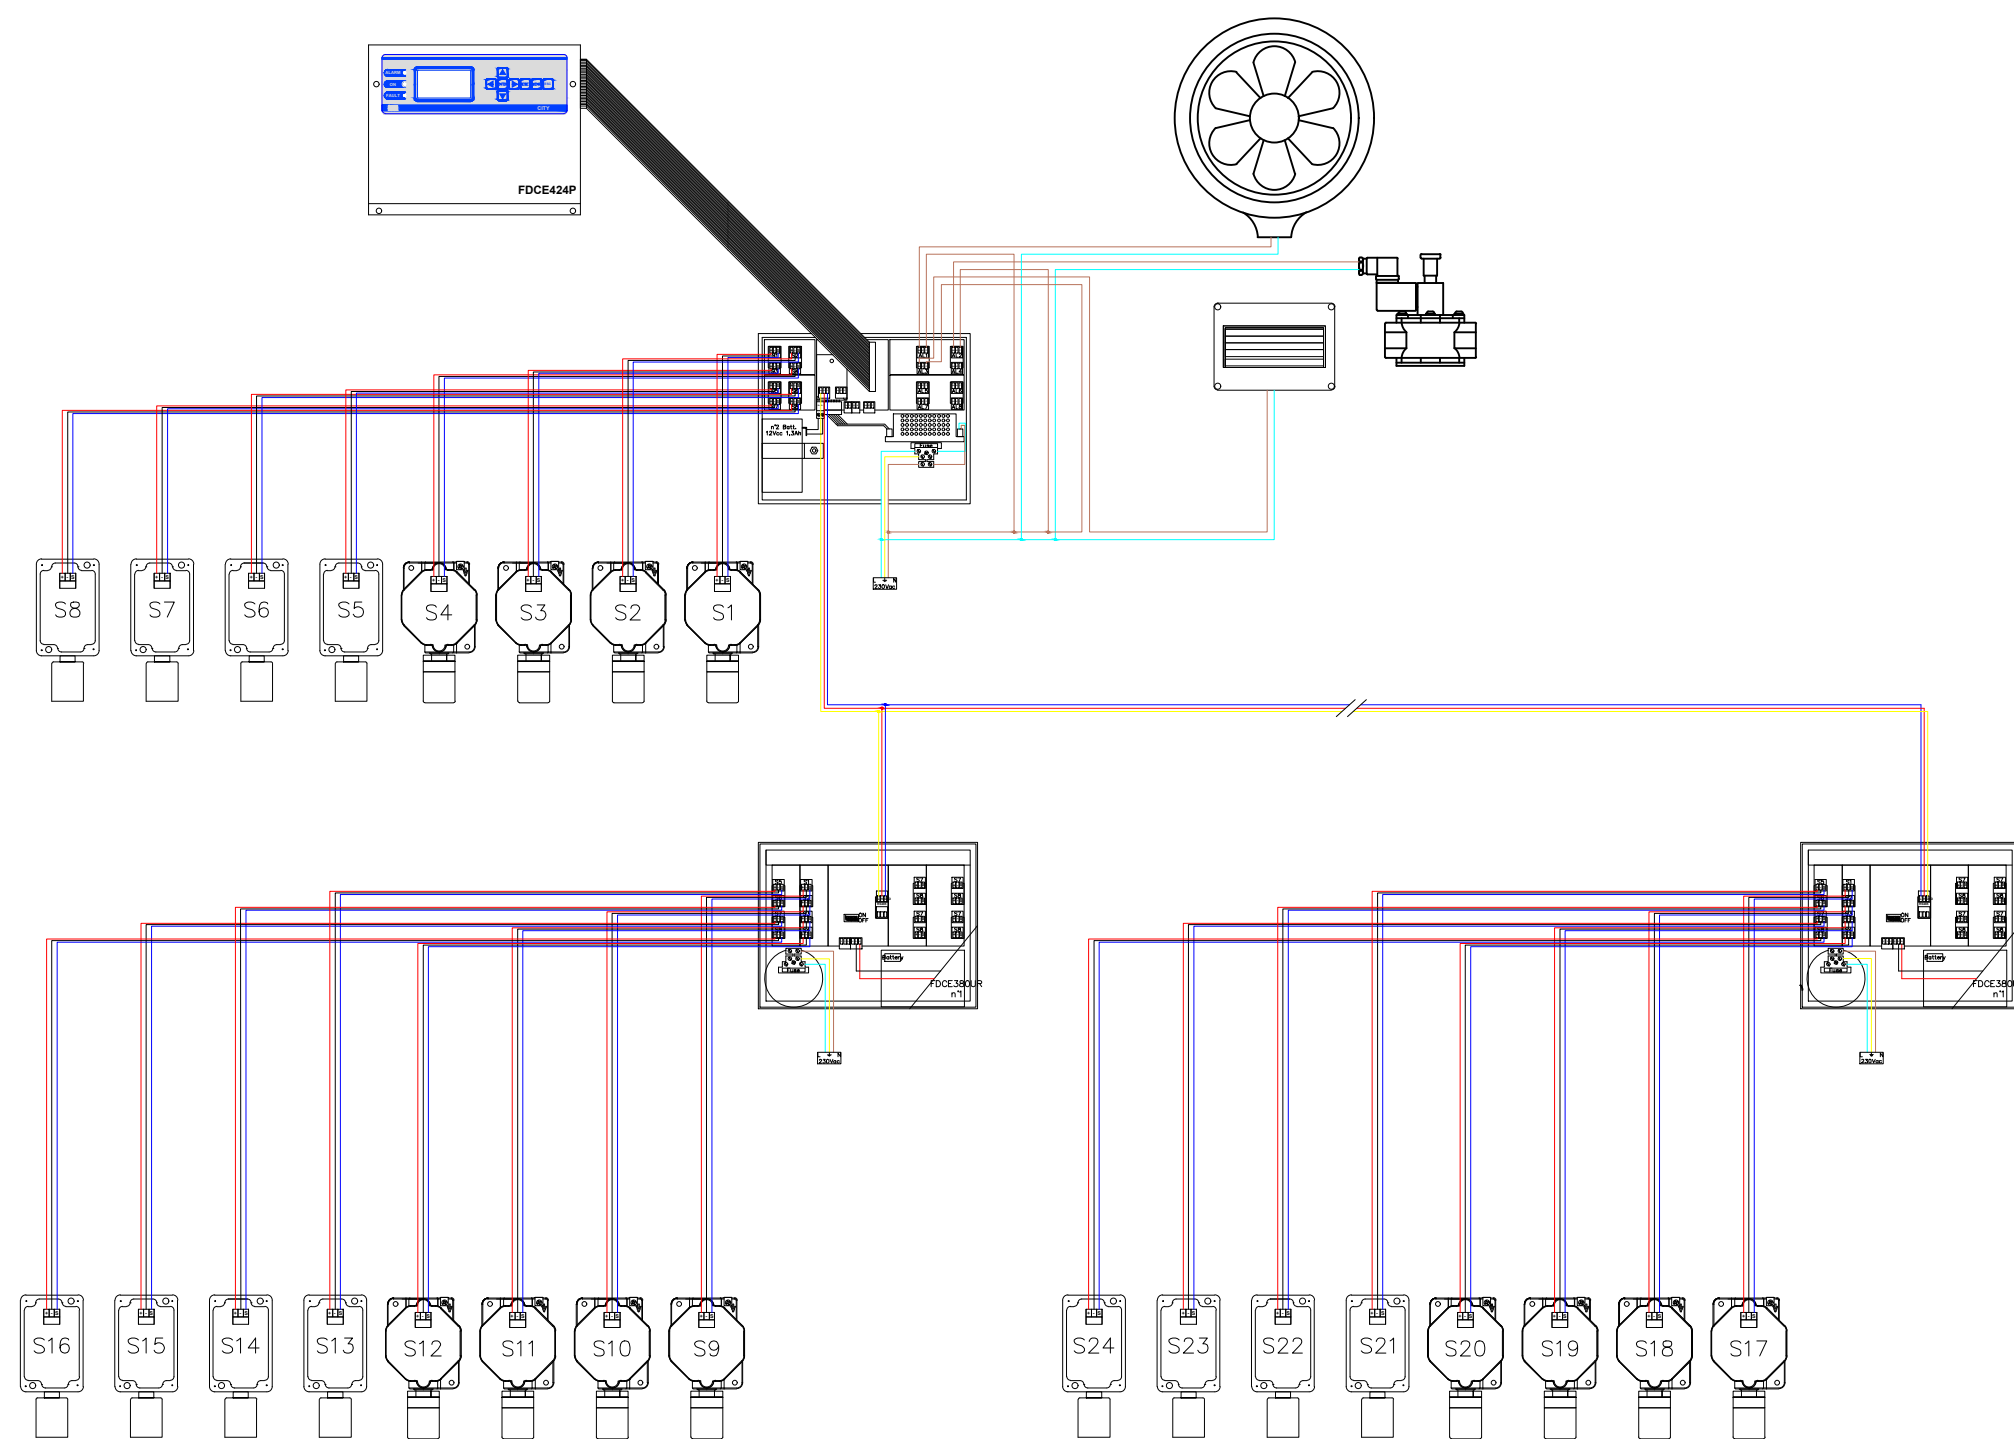

Via Brescia 24/G 20063 Cernusco Sul Naviglio - Milano
Tel. +39 02-2592795 +39 02-27201352

N°004_a FAMILY: GAS SYSTEM TYPE: ADDRESSABLE DETECTORS