



FDCE700P GAS CONTROL PANEL WITH 184 DETECTORS DIAGRAM

INSTALLAZIONE CENTRALE GAS FDCE700P CON 184 SENSORI

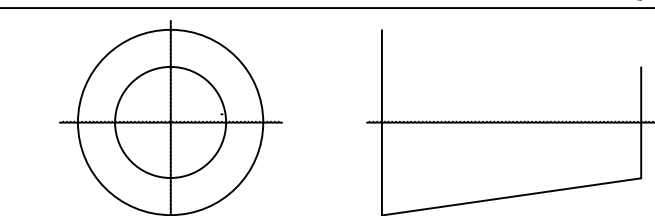

MOD. GAS SERIE PRO
mod. FDCE700P

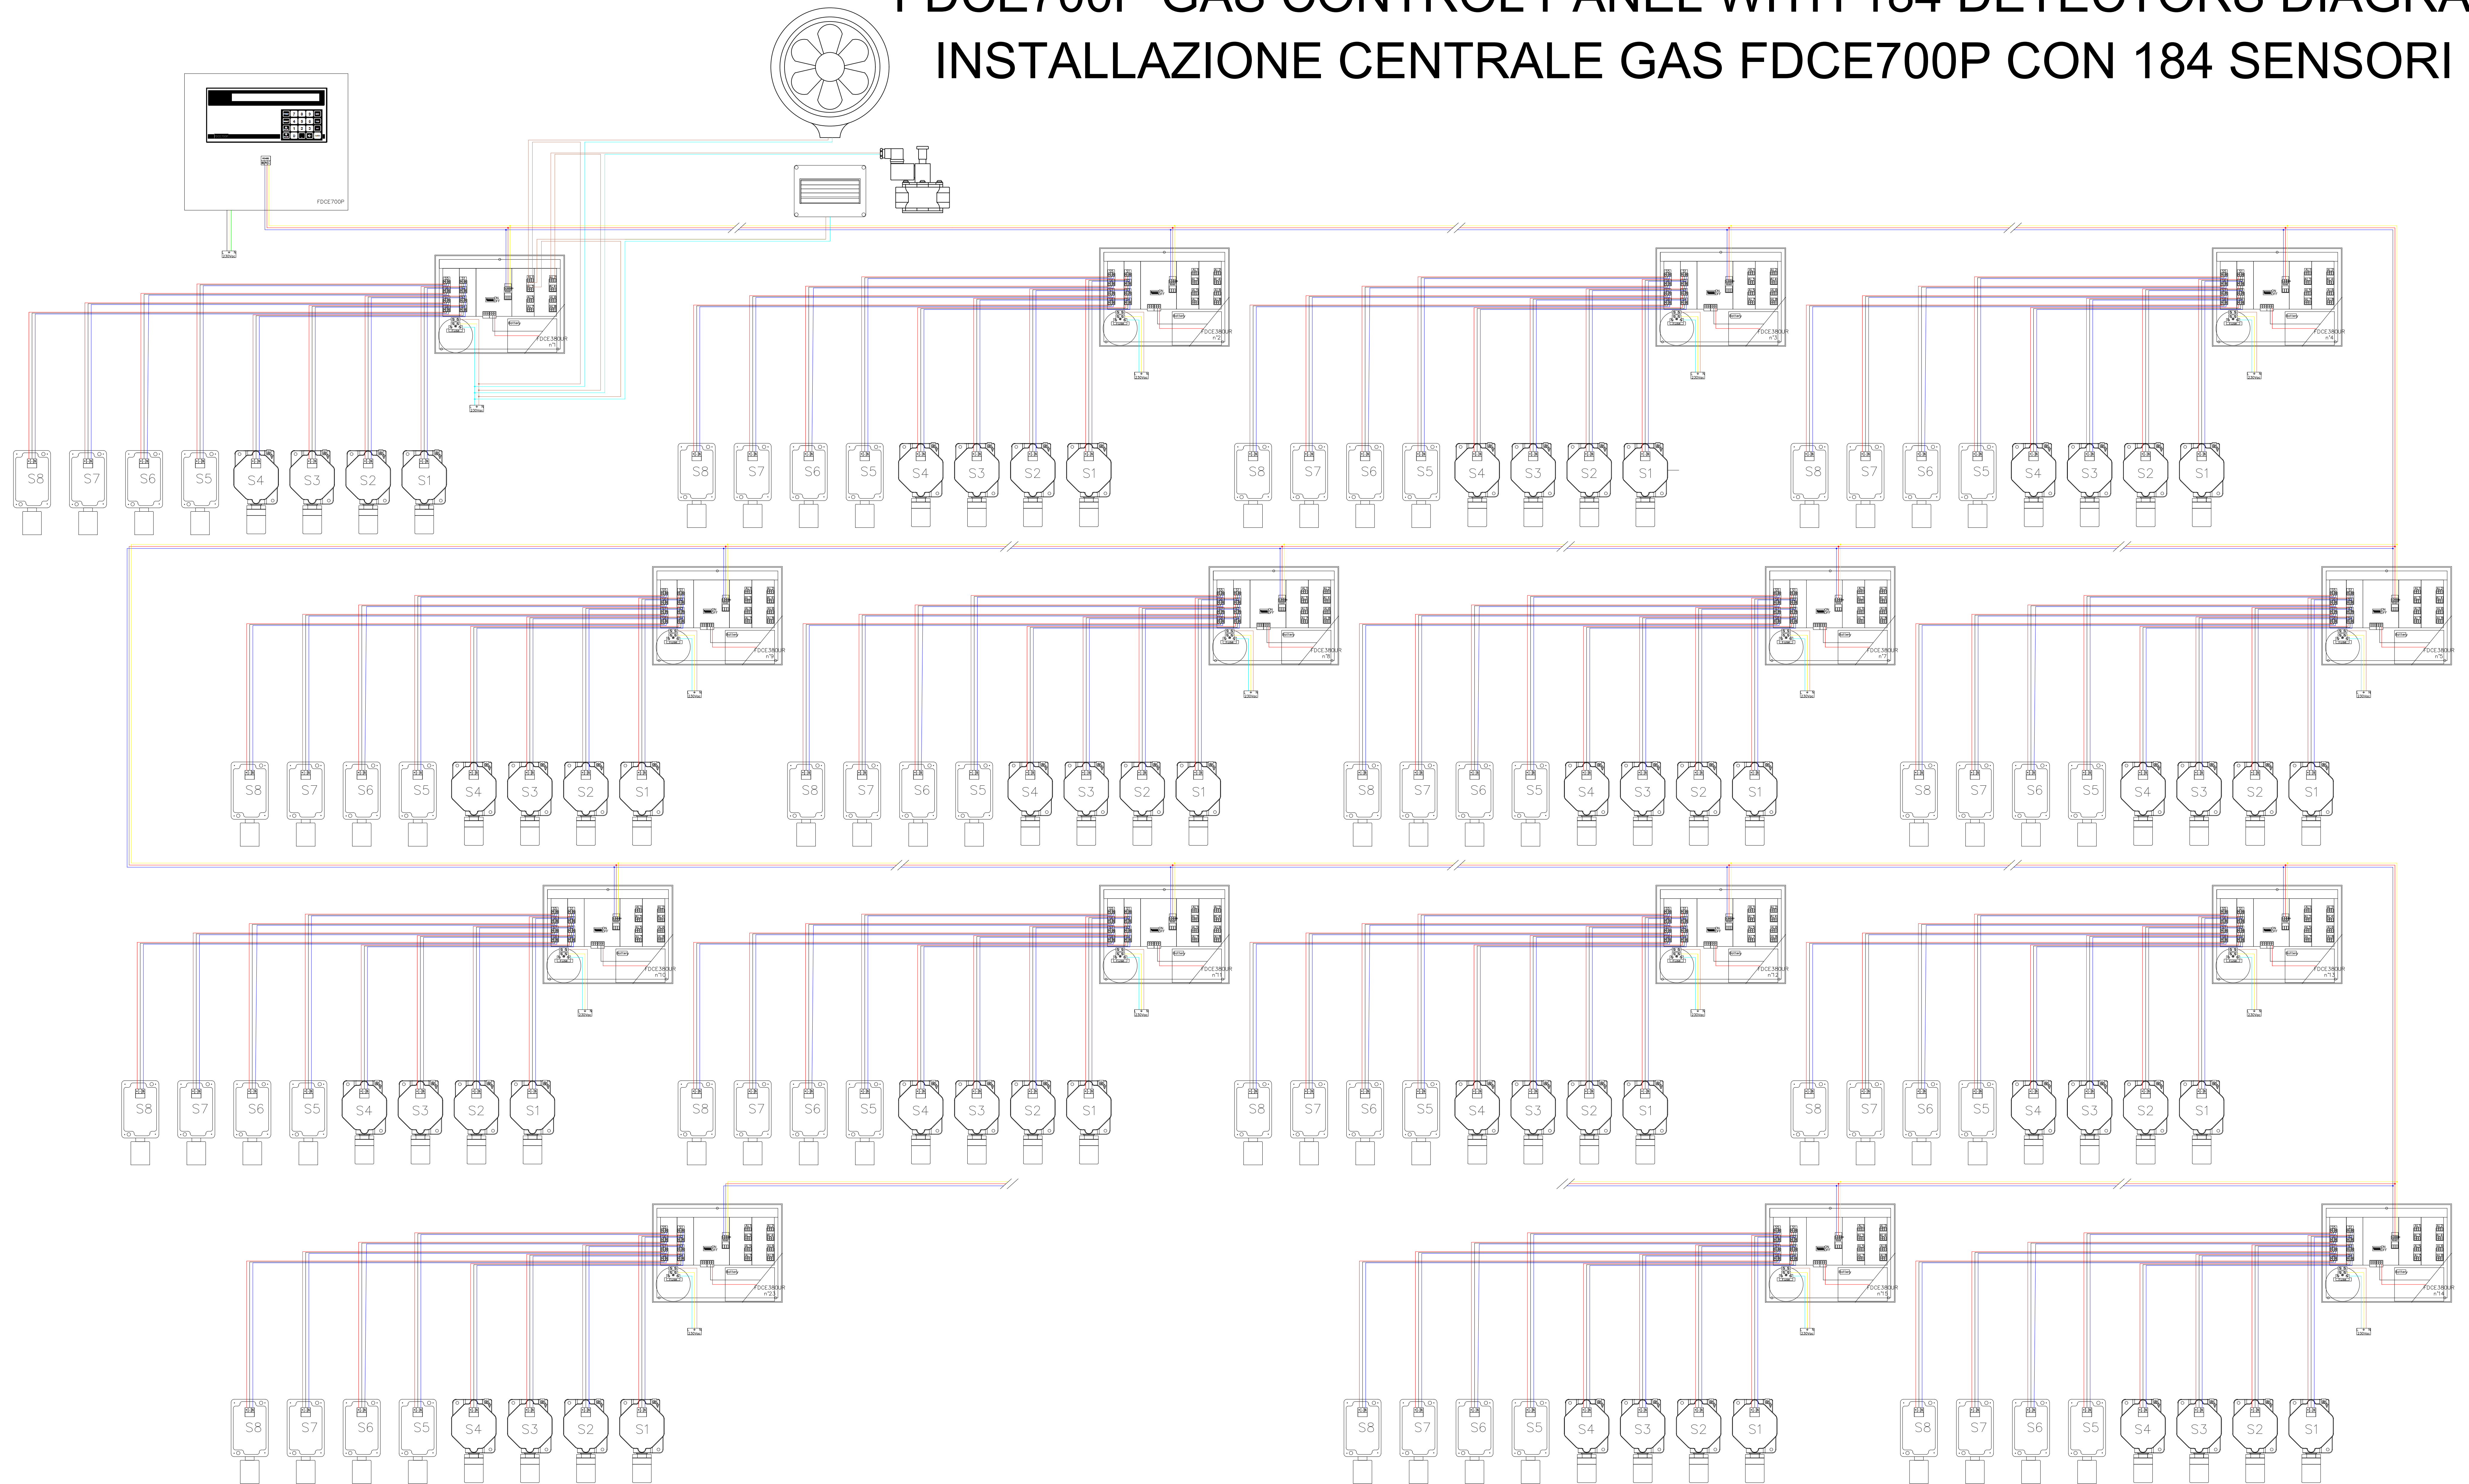

Via Brescia 24/G 20063 Cernusco Sul Naviglio - Milano
Tel. +39 02-2592795 +39 02-27201352

N°006_a

FAMILY: GAS SYSTEM

TYPE: ADDRESSABLE DETECTORS